
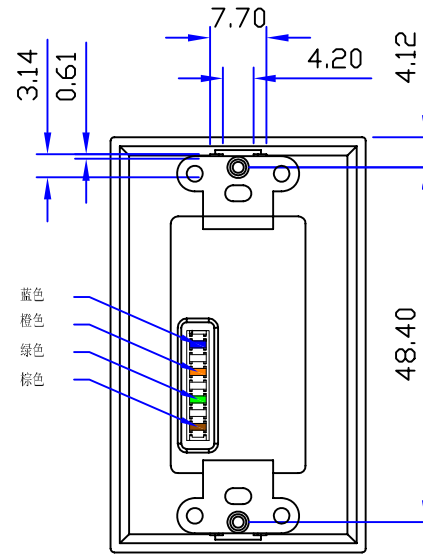
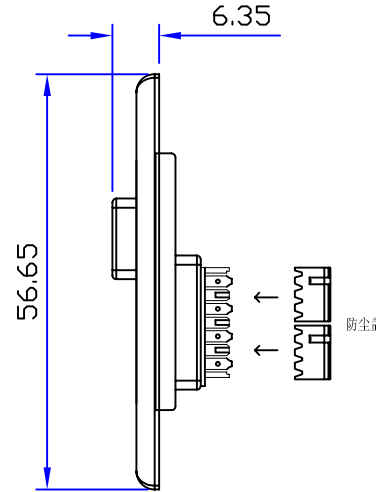


CUSTOMER:

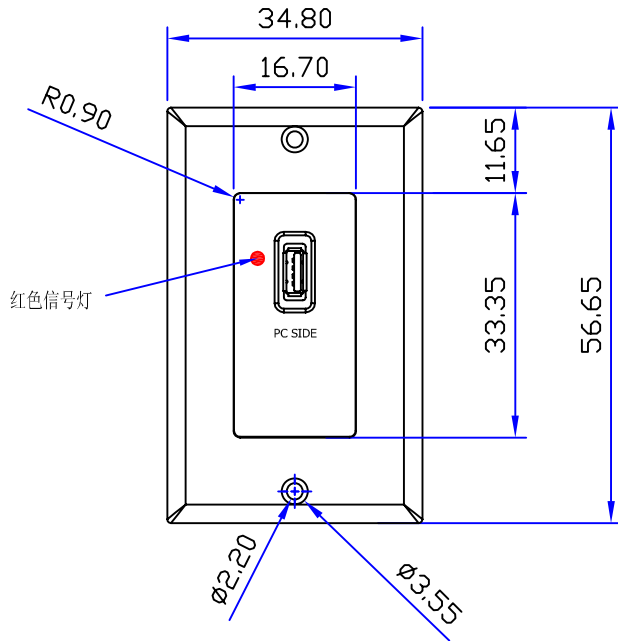

DESCRIPTION

Extend your USB peripheral up to 40m using regular CAT5/5e/6 cable. The R04-EXT-C5E-FP Face Plate style 110 Type of extender that has built-in buffer and actively regenerates the signals to preserved data integrity. Active repeaters provide maximum flexibility for USB devices and ideal for security and surveillance video, PC digital audio systems and other peripherals with USB interface that are beyond the reach of regular cables.


FEATURES

- Extend USB signal using regular CAT5/5e/5 cable
- 110 Punch down type of connection
- Fully compliant with USB 1.1 specification
- Supports any full-speed or low-speed USB devices
- 100% compatible with USB hubs and other devices
- No software driver needed



A	INITIAL RELEASE		05/16/08	
REV	DESCRIPTION OF CHANGE		DATE	
TOLERANCE		Tri-Net Technology, Inc. http://www.trinetusa.com		
.X	.015	.30	SCALE	NONE
.XX	.010	.10	UNIT	MM
.XXX	.005	.05	REV A	
DRAWN BY	phymily		SHEET	1/1
CHECK BY			DATE	05/16/08
APPD BY			DWG NO.	TNT-
			TITLE	
			USB UTP Extender 110 type Face plate PC side	
			PART NO.	
			R04-ET-C5E-FP	

CUSTOMER:

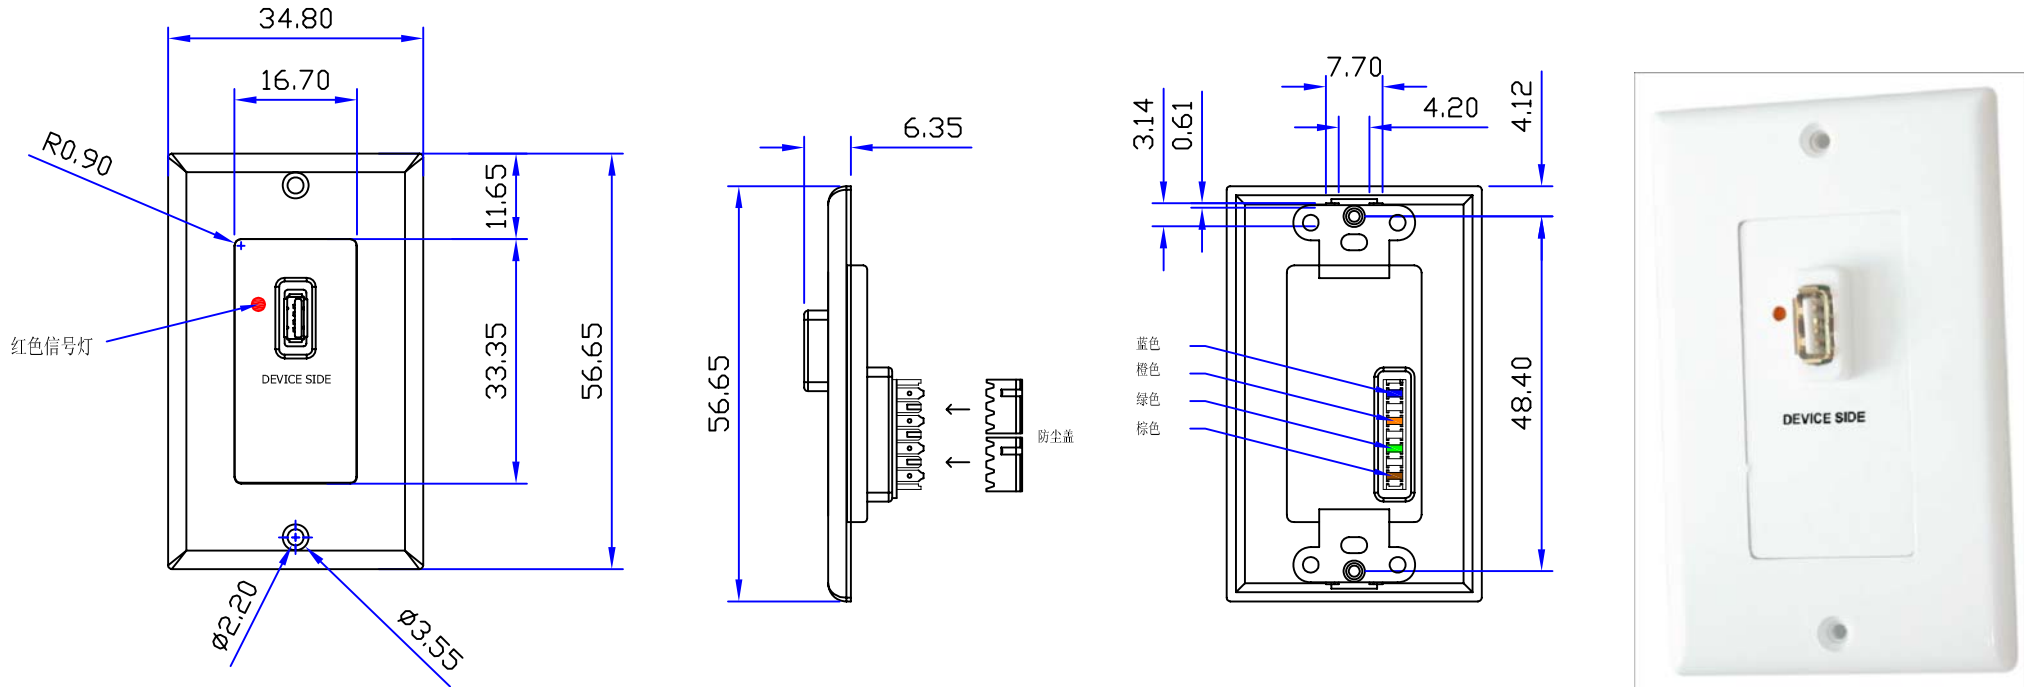


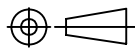
DESCRIPTION

Extend your USB peripheral up to 40m using regular CAT5/5e/6 cable. The R04-EXT-C5E-FP Face Plate style 110 Type of extender that has built-in buffer and actively regenerates the signals to preserved data integrity. Active repeaters provide maximum flexibility for USB devices and ideal for security and surveillance video, PC digital audio systems and other peripherals with USB interface that are beyond the reach of regular cables.

FEATURES

- Extend USB signal using regular CAT5/5e/5 cable
- 110 Punch down type of connection
- Fully compliant with USB 1.1 specification
- Supports any full-speed or low-speed USB devices
- 100% compatible with USB hubs and other devices
- No software driver needed



A	INITIAL RELEASE		05/16/08	
REV	DESCRIPTION OF CHANGE		DATE	
TOLERANCE		 Tri-Net Technology, Inc. http://www.trinetusa.com		
.X	.015	.30	SCALE	NONE
.XX	.010	.10	UNIT	MM
.XXX	.005	.05		
DRAWN BY	phymily		SHEET	1/1
CHECK BY			DATE	05/16/08
APPD BY			DWG NO.	TNT-
			TITLE	
			USB UTP Extender 110 type Face plate PC side	
			PART NO.	
			R01-SPL-104	